



HAVRE DE GRACE
MIDDLE/HIGH
FIRST FLOOR PLAN

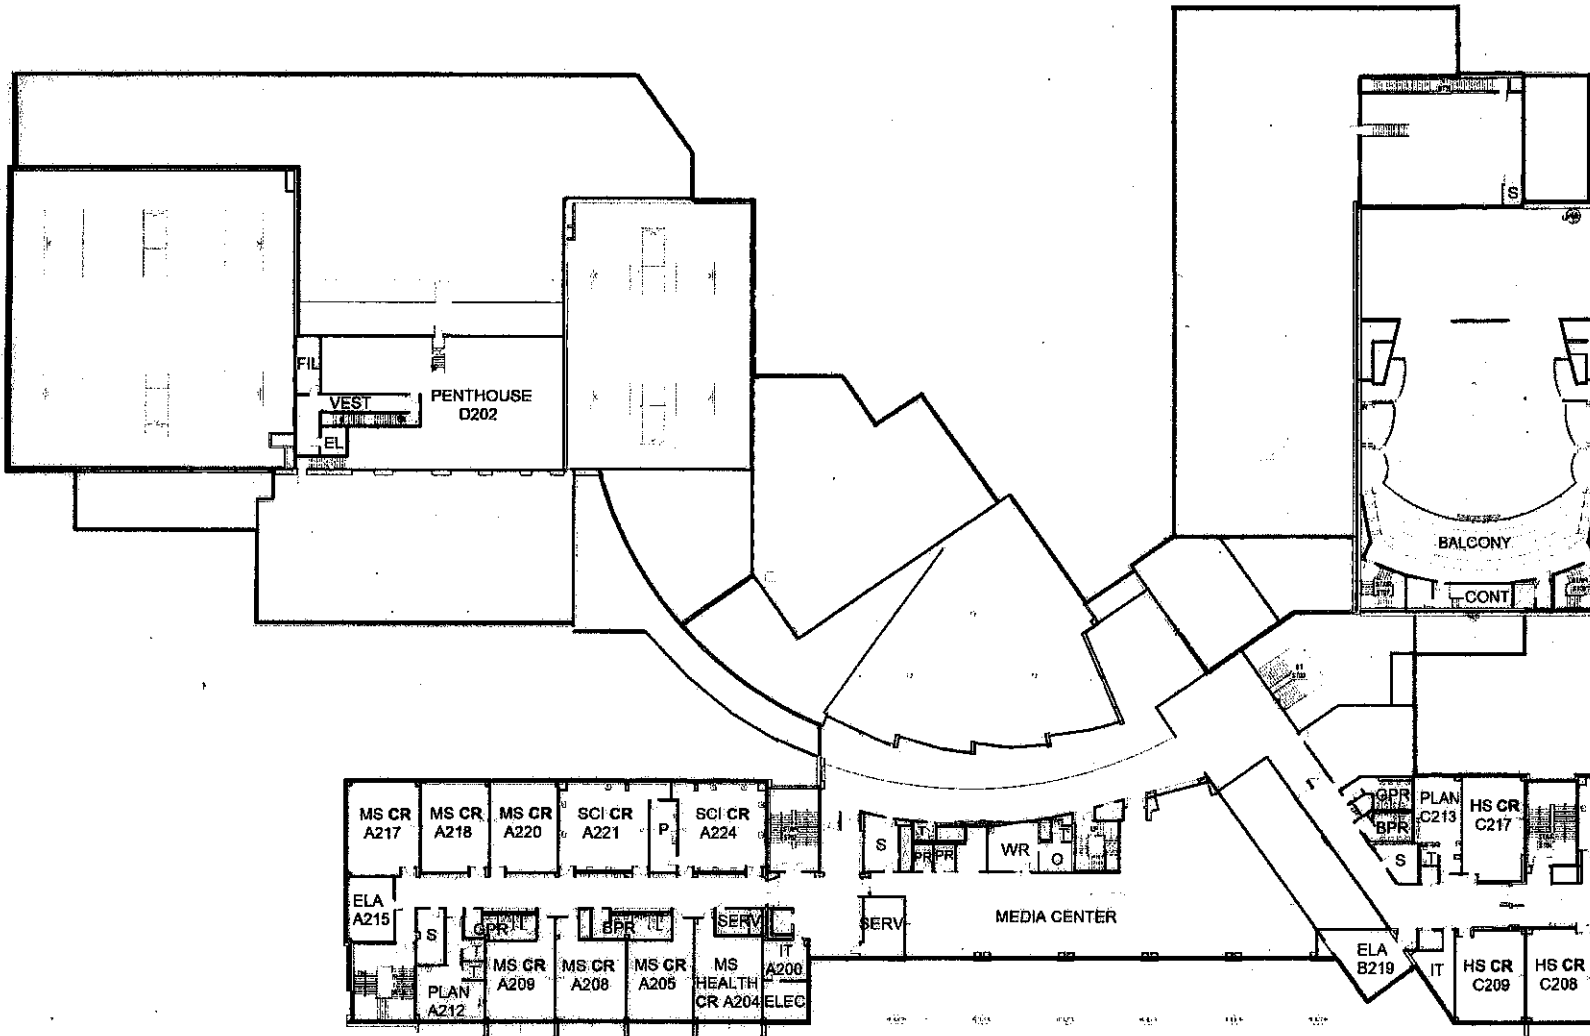

HAVRE DE GRACE
MIDDLE/HIGH
SECOND FLOOR
PLAN

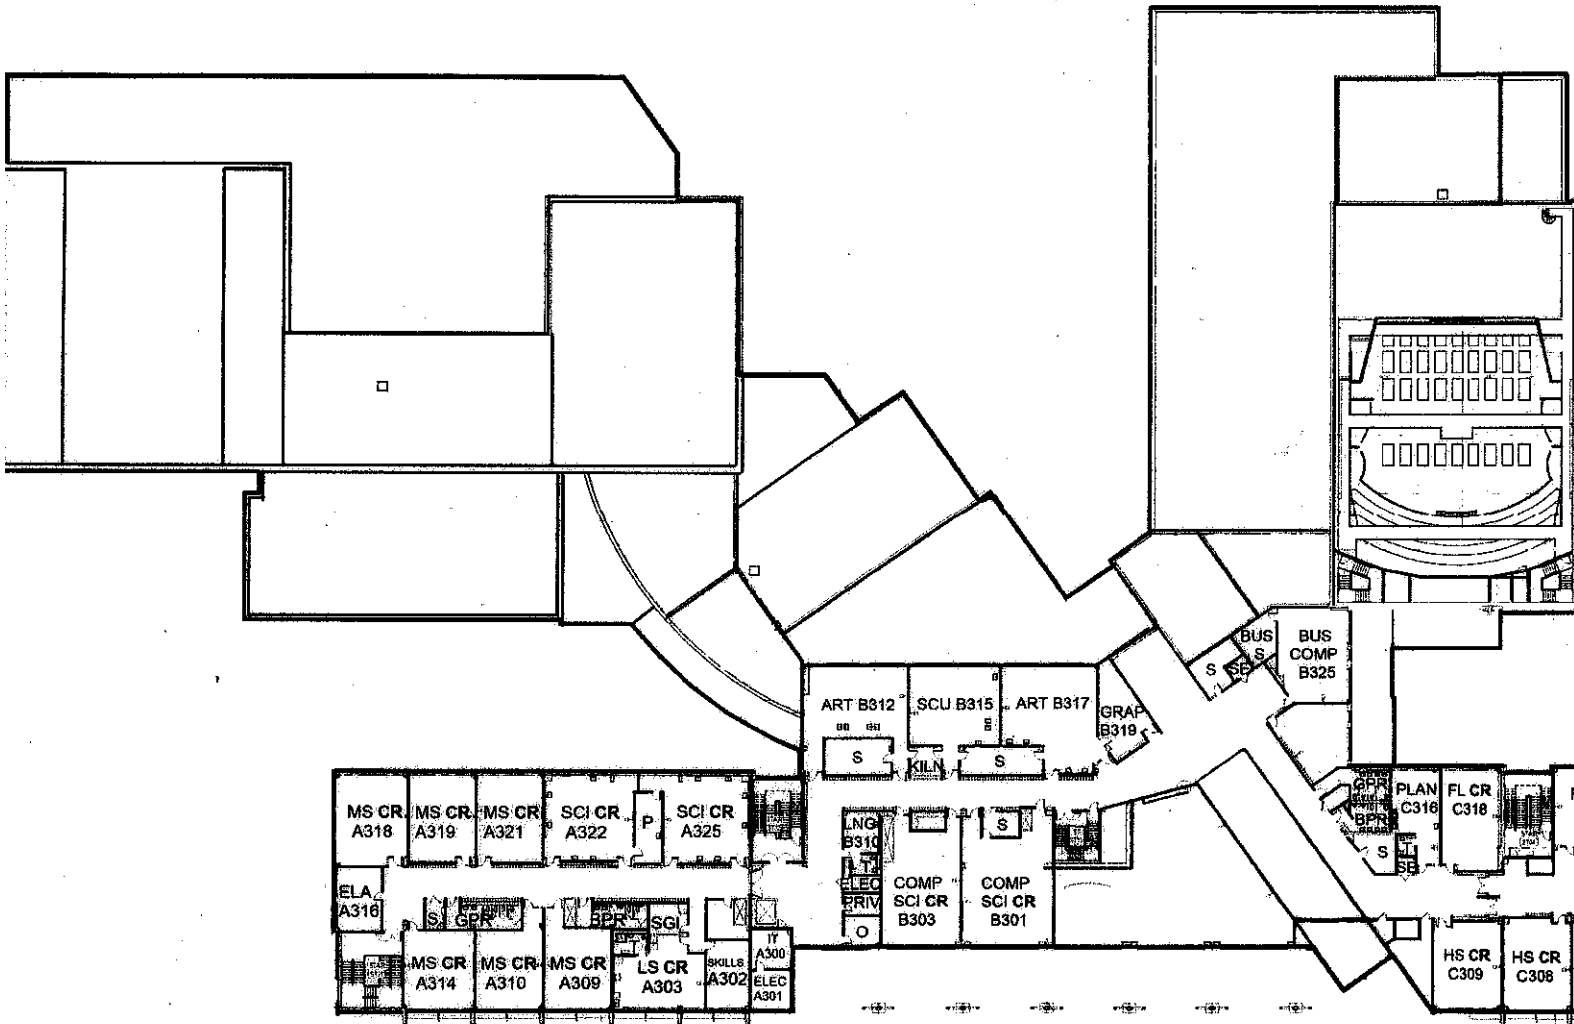

HAVRE DE GRACE
MIDDLE/HIGH
THIRD FLOOR PLAN

MS CR A318	MS CR A319	MS CR A321	SCI CR A322	P	SCI CR A325	ART B312	SCU B315	ART B317	GRAP B319	BUS S	BUS COMP B325	PLAN C316	FL CR C318	FL CR C320	FL CR C322	HS CR C324	HS CR C325	HS CR C327	HS CR C328	
ELA A316	MS CR A314	MS CR A310	MS CR A309	LS CR A303	SKILLS A302	LNG B310	ELEC PRIV B303	COMP SCI CR B303	COMP SCI CR B301	S	S	S	S	SEM C321	SEM C326	S	S	S	S	
					ELEC A301									HS CR C309	HS CR C308	HS CR C306	HS CR C305	HS CR C303	HS CR C302	HS CR C300